




SECTION D-D

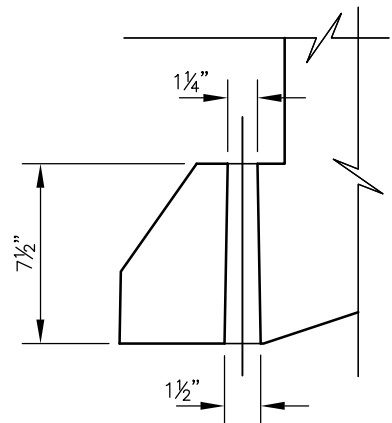


DETAIL 1

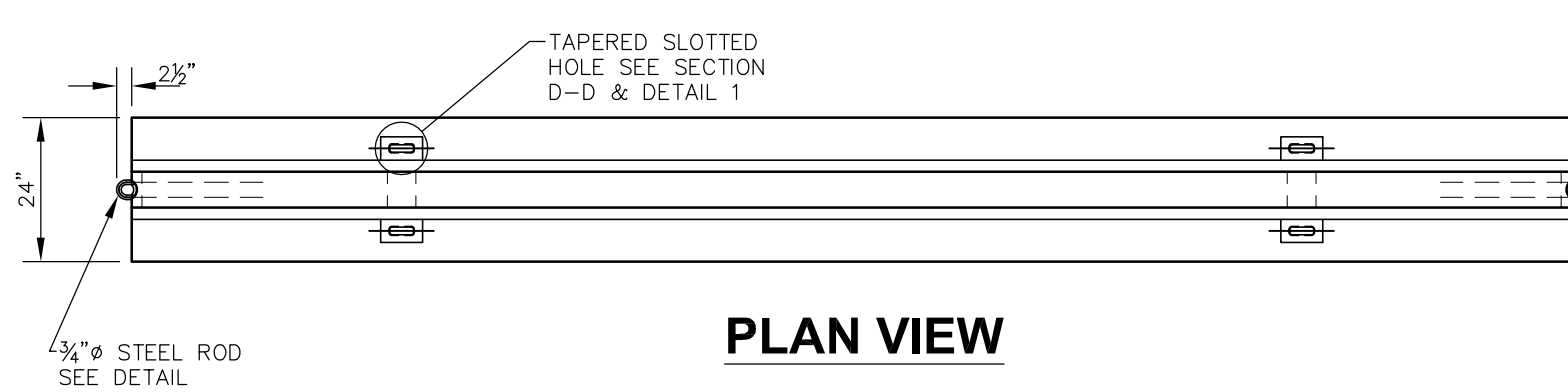

PLAN VIEW

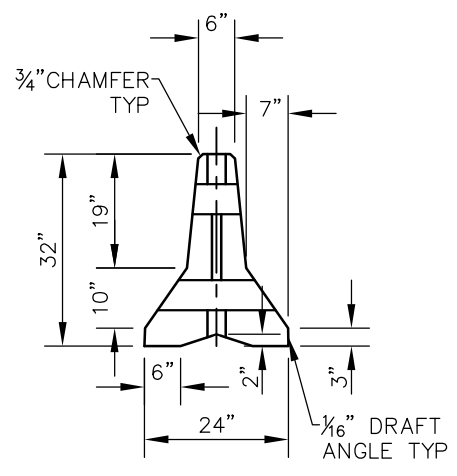


END VIEW

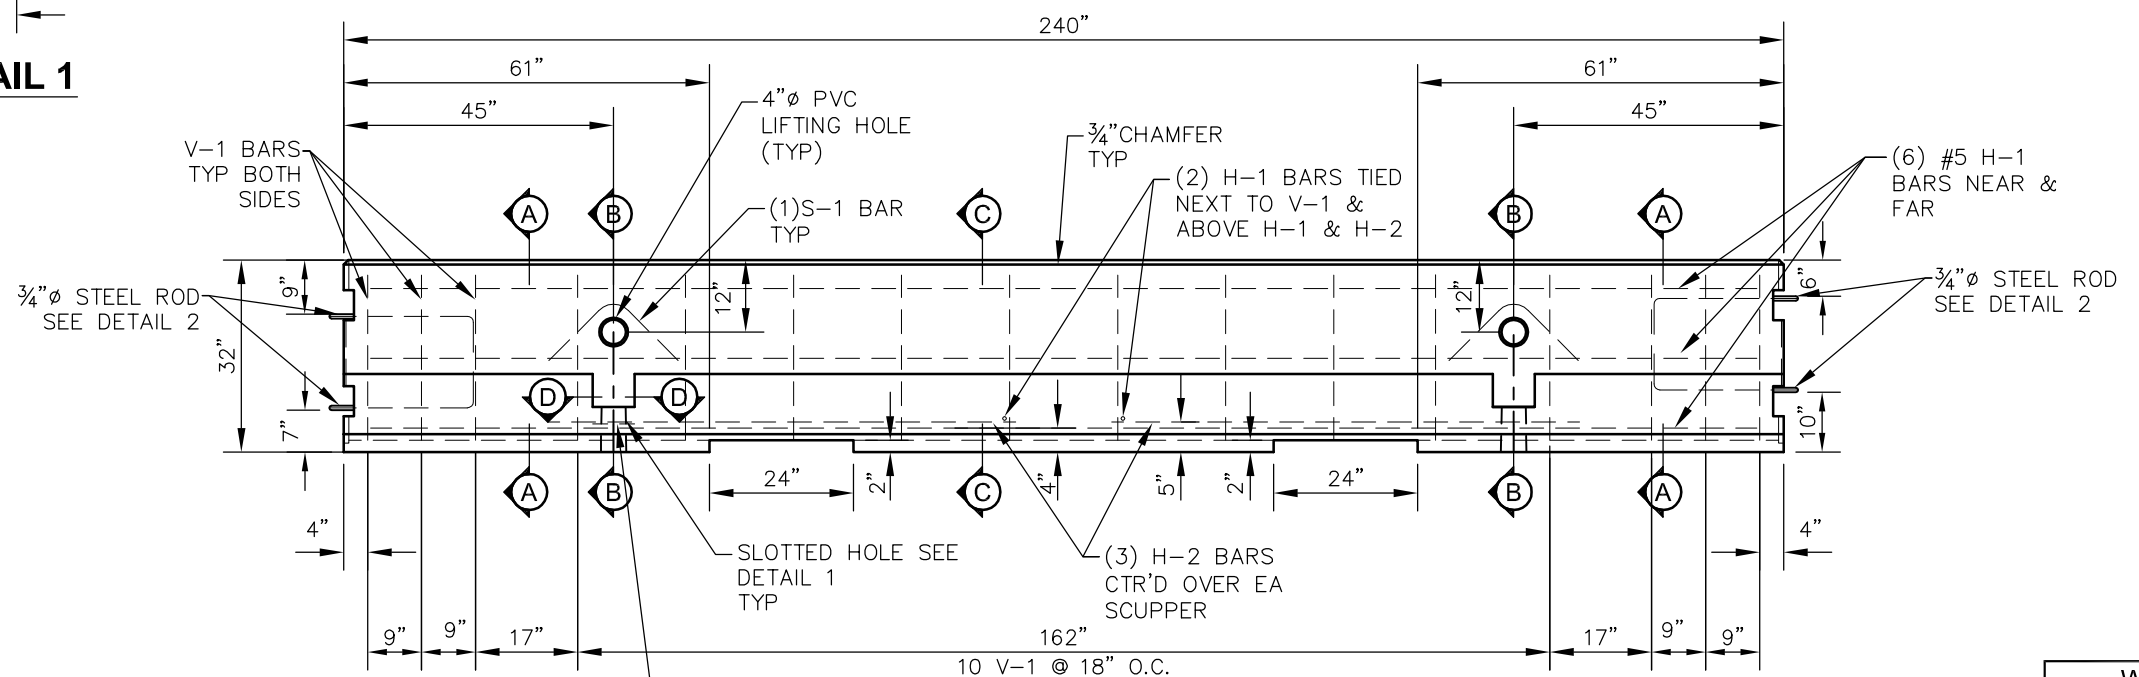


FRONT VIEW


WEIGHTS	
BARRIER	8,000
TOTAL	8,000

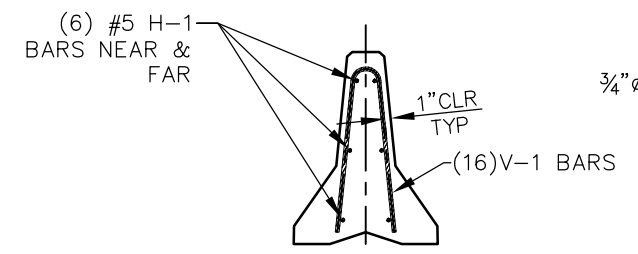


SECTION A-A

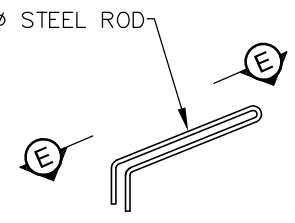


DETAIL 2

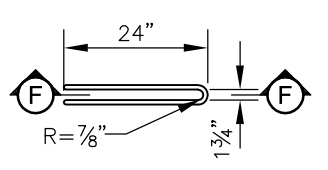


SECTION E-E

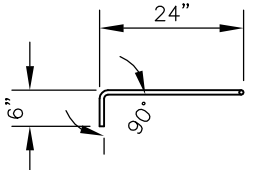

SECTION F-F

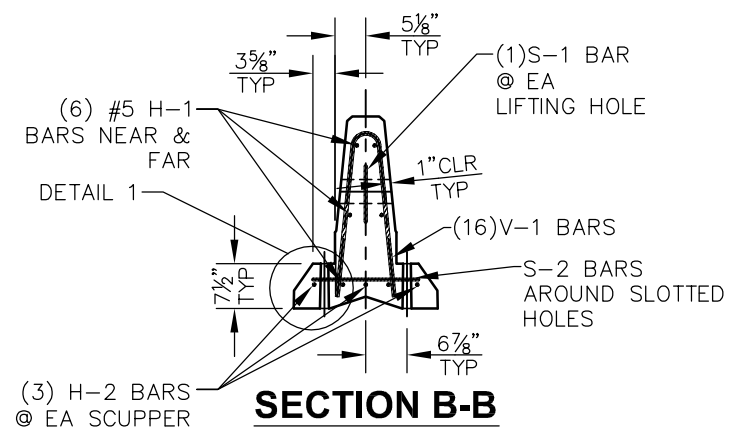

SECTION B-B

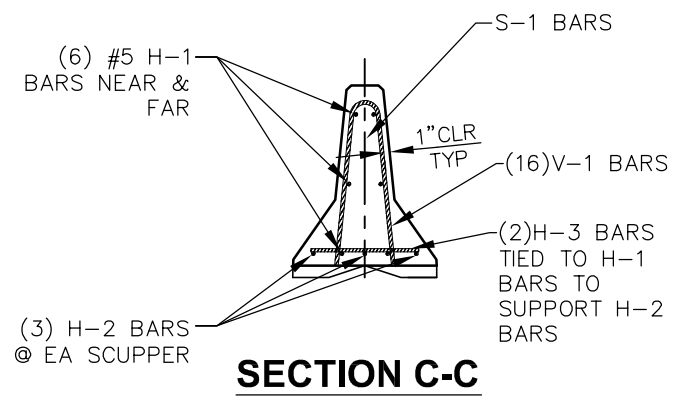

SECTION C-C

REINFORCEMENT TABLE			
MARK	BAR SIZE	# OF BARS	SKETCH
H-1	#5	6	
H-2	#5	6	
H-3	#4	2	
S-1	#4	2	
S-2	#4	2	
V-1	#5	16	

- GENERAL NOTES:**
- ALL REINFORCING SHALL BE EPOXY COATED CONFORMING TO AASHTO M284 (ASTM A775) OR GALVANIZED CONFORMING TO ASTM A767.
 - WIRE TIES SHALL BE EPOXY COATED OR GALVANIZED.
 - CHAMFER CORNERS 3/4" WHERE NOTED.
 - PROVIDE 1" CLEAR COVER TO ALL REINFORCING STEEL.
 - USE CLASS AA(AE) CONCRETE.



GENEVA PIPE
Concrete products, concrete reliability


SHEET: **20"-0" BARRIER w/ SCUPPER**

SCALE: AS SHOWN DRAWN: RMP QTY
DATE: 7-27-2011 TITAN #: 0000 00000


PROJECT: **UDOT CONCRETE BARRIER**

CONTRACTOR: _____ NAME: _____
LOCATION: _____ CITY, STATE: _____


Sheet 1 OF 1

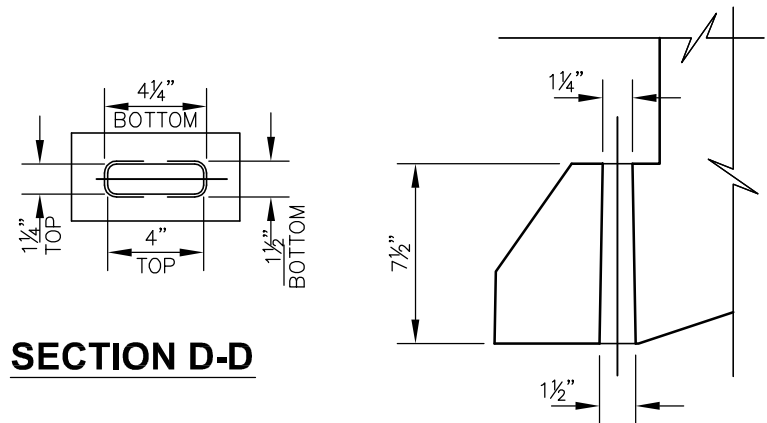


SECTION D-D

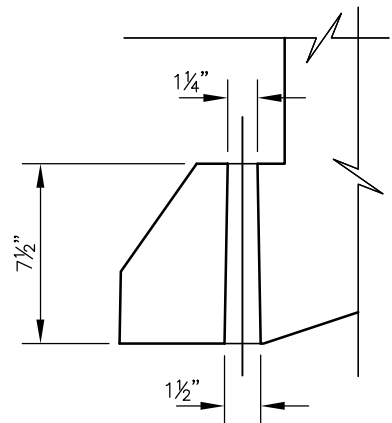


DETAIL 1

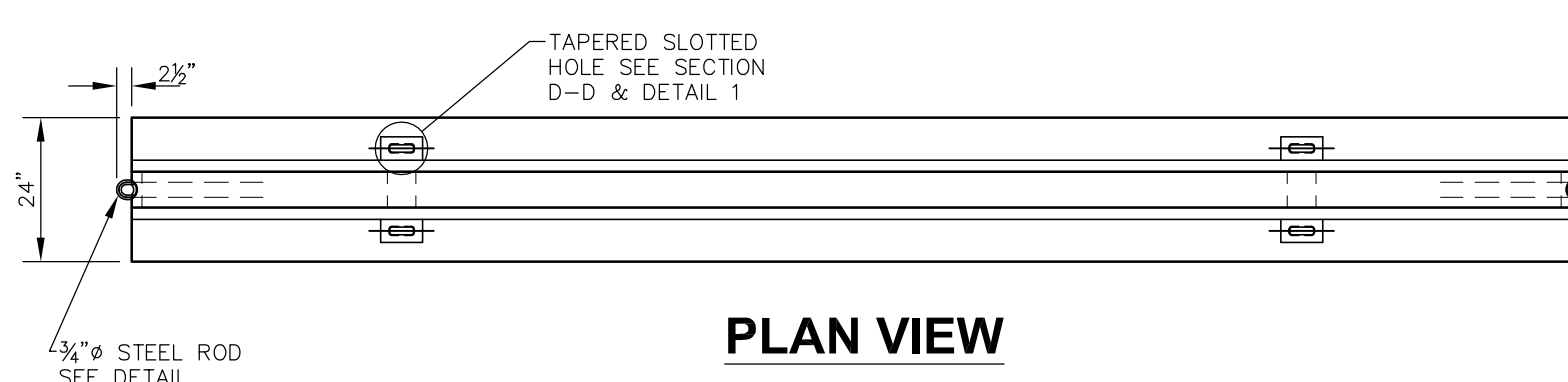

PLAN VIEW

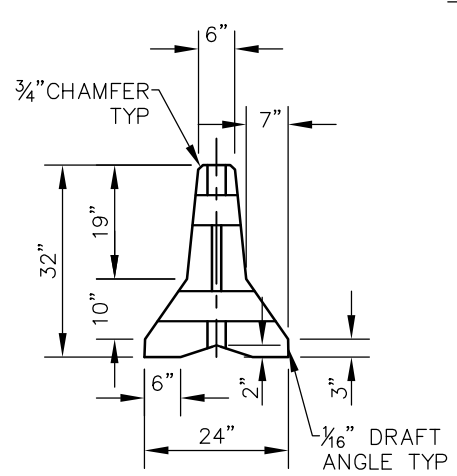


END VIEW

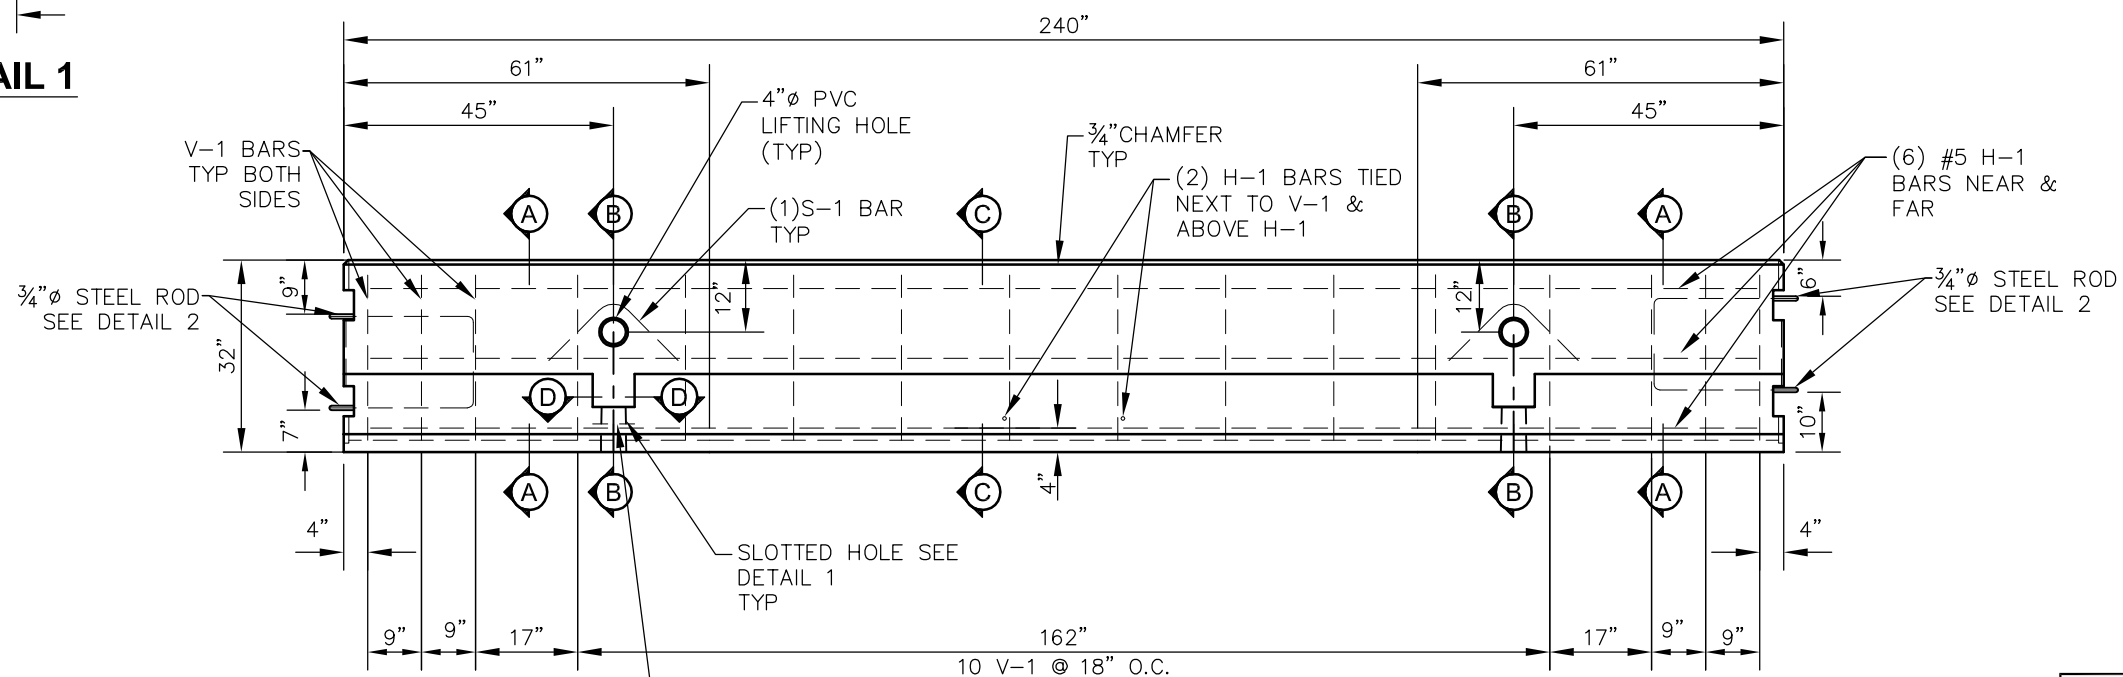


FRONT VIEW


WEIGHTS	
BARRIER	8,000
TOTAL	8,000

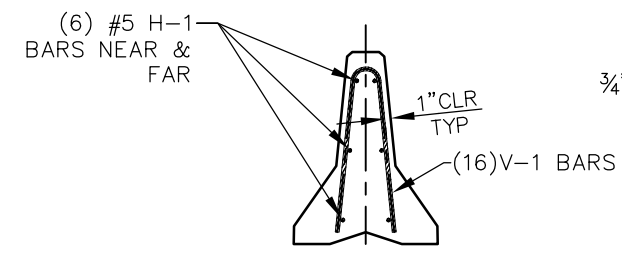


SECTION A-A

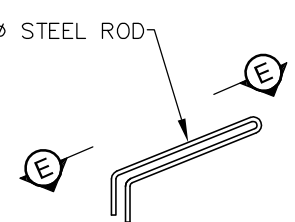


DETAIL 2

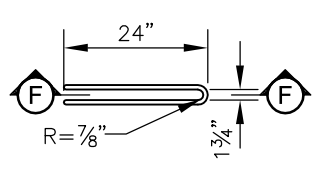


SECTION E-E

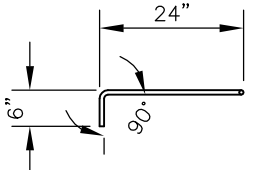

SECTION F-F

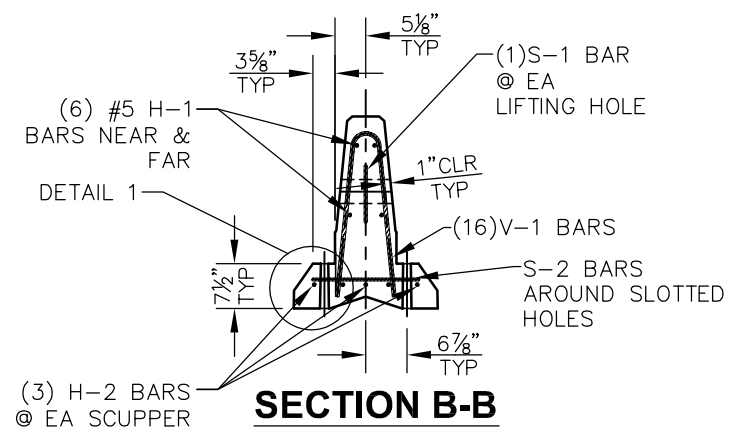

SECTION B-B

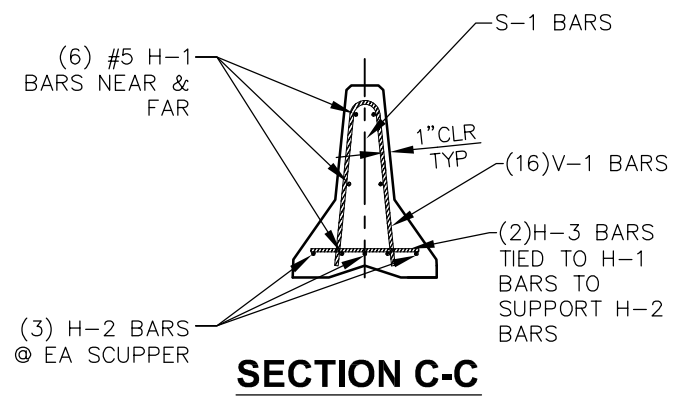

SECTION C-C

REINFORCEMENT TABLE			
MARK	BAR SIZE	# OF BARS	SKETCH
H-1	#5	6	
H-3	#4	2	
S-1	#4	2	
S-2	#4	2	
V-1	#5	16	

- GENERAL NOTES:**
- ALL REINFORCING SHALL BE EPOXY COATED CONFORMING TO AASHTO M284 (ASTM A775) OR GALVANIZED CONFORMING TO ASTM A767.
 - WIRE TIES SHALL BE EPOXY COATED OR GALVANIZED.
 - CHAMFER CORNERS 3/4" WHERE NOTED.
 - PROVIDE 1" CLEAR COVER TO ALL REINFORCING STEEL.
 - USE CLASS AA(AE) CONCRETE.



GENEVA PIPE
Concrete products, concrete reliability

SHEET: **20'-0" BARRIER**

SCALE: AS SHOWN DRAWN: RMP QTY
DATE: 7-27-2011 TITAN #: 0000 00000

PROJECT: **UDOT CONCRETE BARRIER**

CONTRACTOR: _____ NAME: _____
LOCATION: _____ CITY, STATE: _____

Sheet 1 OF 1