



**PLAN VIEW**

3/4"  $\phi$  HOLE 1/2" REBAR STAKES

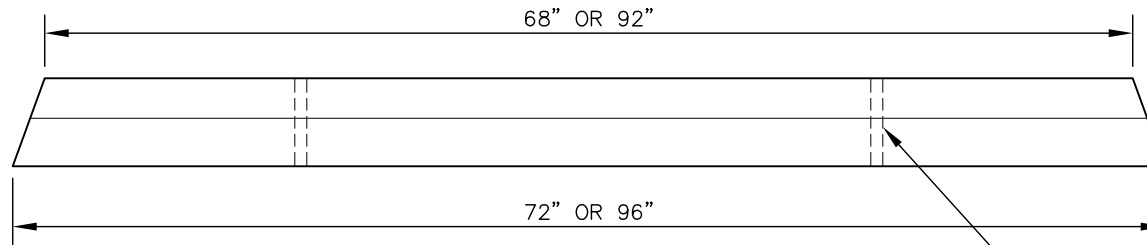


**SIDE VIEW**

3/4"  $\phi$  HOLE 1/2" REBAR STAKES

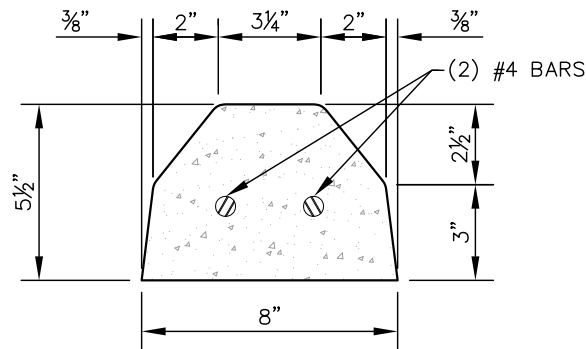

**SECTION A-A**

WEIGHTS	
8' SECTION	300
6' SECTION	225

 <b>GENEVA PIPE</b> <small>Concrete products. concrete reliability.</small>	SHEET: <b>PARKING BUMPER</b>			
	SCALE: N.T.S.	DRAWN: MTK	QTY: -	
PROJECT:	DATE: 5/10/2011	TITAN #:	-	-
<b>STANDARD DETAIL</b>				
CONTRACTOR:	GENEVA PIPE			Sheet 1 of 1
LOCATION:	ST. GEORGE, UTAH			